



Drawing Notes / Key


- | | | |
|--|---|---------------------------|
| | Pre existing tree
Ref no & type | Tree Species List- |
| | New first season planting | A Ash |
| | Proposed medium / large tree
Ref no & type | Al Alder |
| | Proposed small tree
Ref no & type | Am Juneberry |
| | Proposed conifer tree
Ref no & type | B Silver Birch |
| | New second season planting (conifer) | Be Beech |
| | New second season planting | Ca Cherry |
| | Planting bed | Cs Cherry |
| | Mow line May 2011 | Cr Crab Apple |
| | Burial area boundary | Cw Wild Cherry |
| | Wild flower planting areas- | Fm Field Maple |
| | 1 Scilla siberica | H Hawthorn |
| | 2 Daffodils | Hb Hornbeam |
| | 3 Native Bluebells, Wood anemones & Daffodils | Ho Holly |
| | 4 As 3 above | L Lime |
| | 5 Camissa | La Larch |
| | 6 Native Bluebells & Wood anemones | M Manna Ash |
| | | NM Norway Maple |
| | | O Oak |
| | | Or Red Oak |
| | | Re Rowan |
| | | Rk Rowan |
| | | S Scotts Pine |
| | | W Willow |
| | | Bench |

Drawing revisions
 Rev1 Surveyed planting update 20.05.11 by mhl
 Rev2 Additional numbers & details 19.12.11 by mhl
 Rev3 Amend tree positions & no.s 26.07.12 MP SGC
 Rev 4 Amended Nos and added tree 20.01.14 SG
 Rev 5 add red crosses and benches Aug 14 MP

Project Title
Kingswood Remembrance Park
 South Gloucestershire Council

Drawing Title
Tree Reference Plan
 Updated Dec 2011

Scale 1:750 approx @ A3	Status CI
Sheet 1 of 7	
Drawn LS	Date 24.02.11
Approved ML	Date 28.02.11

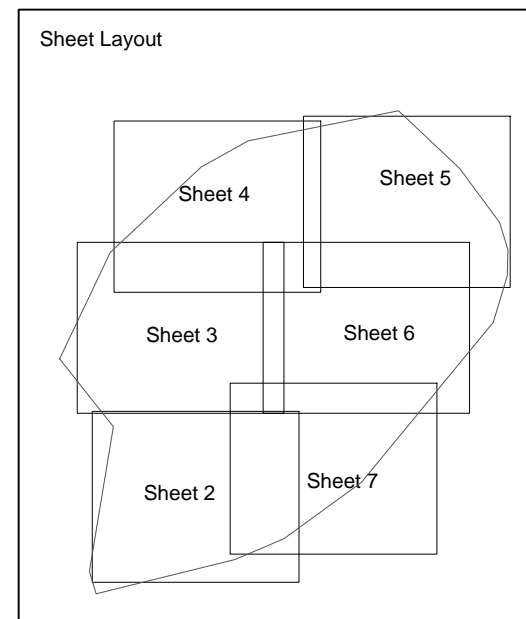

Martin Lilley Associates

13 Keswick Drive Northampton NN3 6NZ
 Tel 01604 790824 Fax 01604 790824

Drawing No **MLA / P003 / LY / 01** Rev **5**