



Drawing Notes / Key

- Pre existing tree
Ref no & type
- New first season planting
- Proposed medium / large tree Ref no & type
- Proposed small tree Ref no & type
- Proposed conifer tree Ref no & type
- New second season planting (conifer)
- New second season planting
- Planting bed
- Mow line May 2011
- Burial area boundary
- Wild flower planting areas:-
 - 1 Scilla siberica
 - 2 Daffodils
 - 3 Native Bluebells, Wood anemones & Daffodils
 - 4 As 3 above
 - 5 Camissa
 - 6 Native Bluebells & Wood anemones


- Tree Species List:-
- A Ash
 - Al Alder
 - Am Juneberry
 - AP Apple
 - B Silver Birch
 - Be Beech
 - Ca Cherry
 - Cs Cherry
 - Cr Crab Apple
 - Cw Wild Cherry
 - Fm Field Maple
 - H Hawthorn
 - Hb Hornbeam
 - Ho Holly
 - Hr Hawthorn (red)
 - L Lime
 - La Larch
 - M Manna Ash
 - NM Norway Maple
 - O Oak
 - Or Red Oak
 - Re Rowan
 - Rk Rowan
 - S Scots Pine
 - W Willow
 - Bench

Drawing revisions
 Rev1 Surveyed planting update 20.05.11 by mhl
 Rev2 Additional numbers & details 19.12.11 by mhl
 Rev3 Amend tree positions & no.s 26.07.12 MP SGC
 Rev 4 Amended Nos and added tree 20.01.14 SG
 Rev 5 add red crosses and benches Aug 14 MP
 Rev 6 add red crosses Nov 14 MP

Project Title
Kingswood Remembrance Park
 South Gloucestershire Council

Drawing Title
Tree Reference Plan
 Updated Dec 2011

Scale 1:750 @ A3 Sheet 1 of 7	Status CI
Drawn LS Approved ML	Date 24.02.11 Date 28.02.11

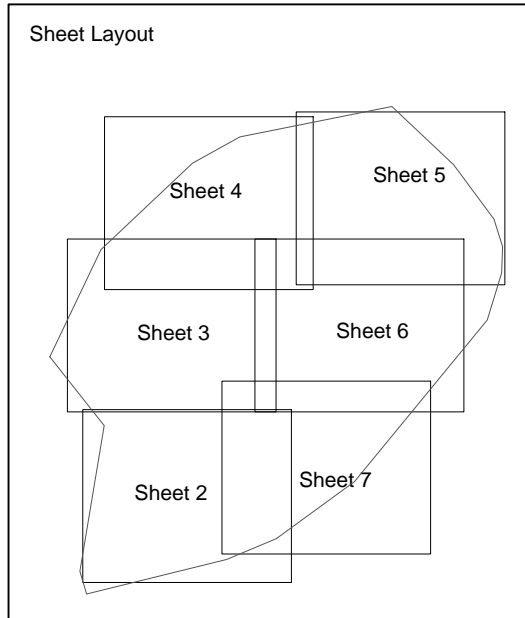

Martin Lilley Associates

13 Keswick Drive
 Northampton
 NN3 6NZ
 Tel 01604 790824
 Fax 01604 790824

Drawing No
 MLA / P003 / LY / 01
 Rev **6**