


Drawing detail based on Network Rail documents:

"350164 - WTD - BTL - 02 Form F001" dated December 2015 &

"Gipsy Patch Lane proposed railway bridge appearance" dated 2nd February 2018

Acad Ref: \TNS\Schemes\T001-General\312 - Metrobus extension Gipsy Patch Lane Bridge\5. Docs & Dwg\Drawings\Planning Application\PA3-T001-312-07 Rev. B Bridge Elevation East.dwg - Plotted by maw on Mar 05, 2018 - 11:18pm

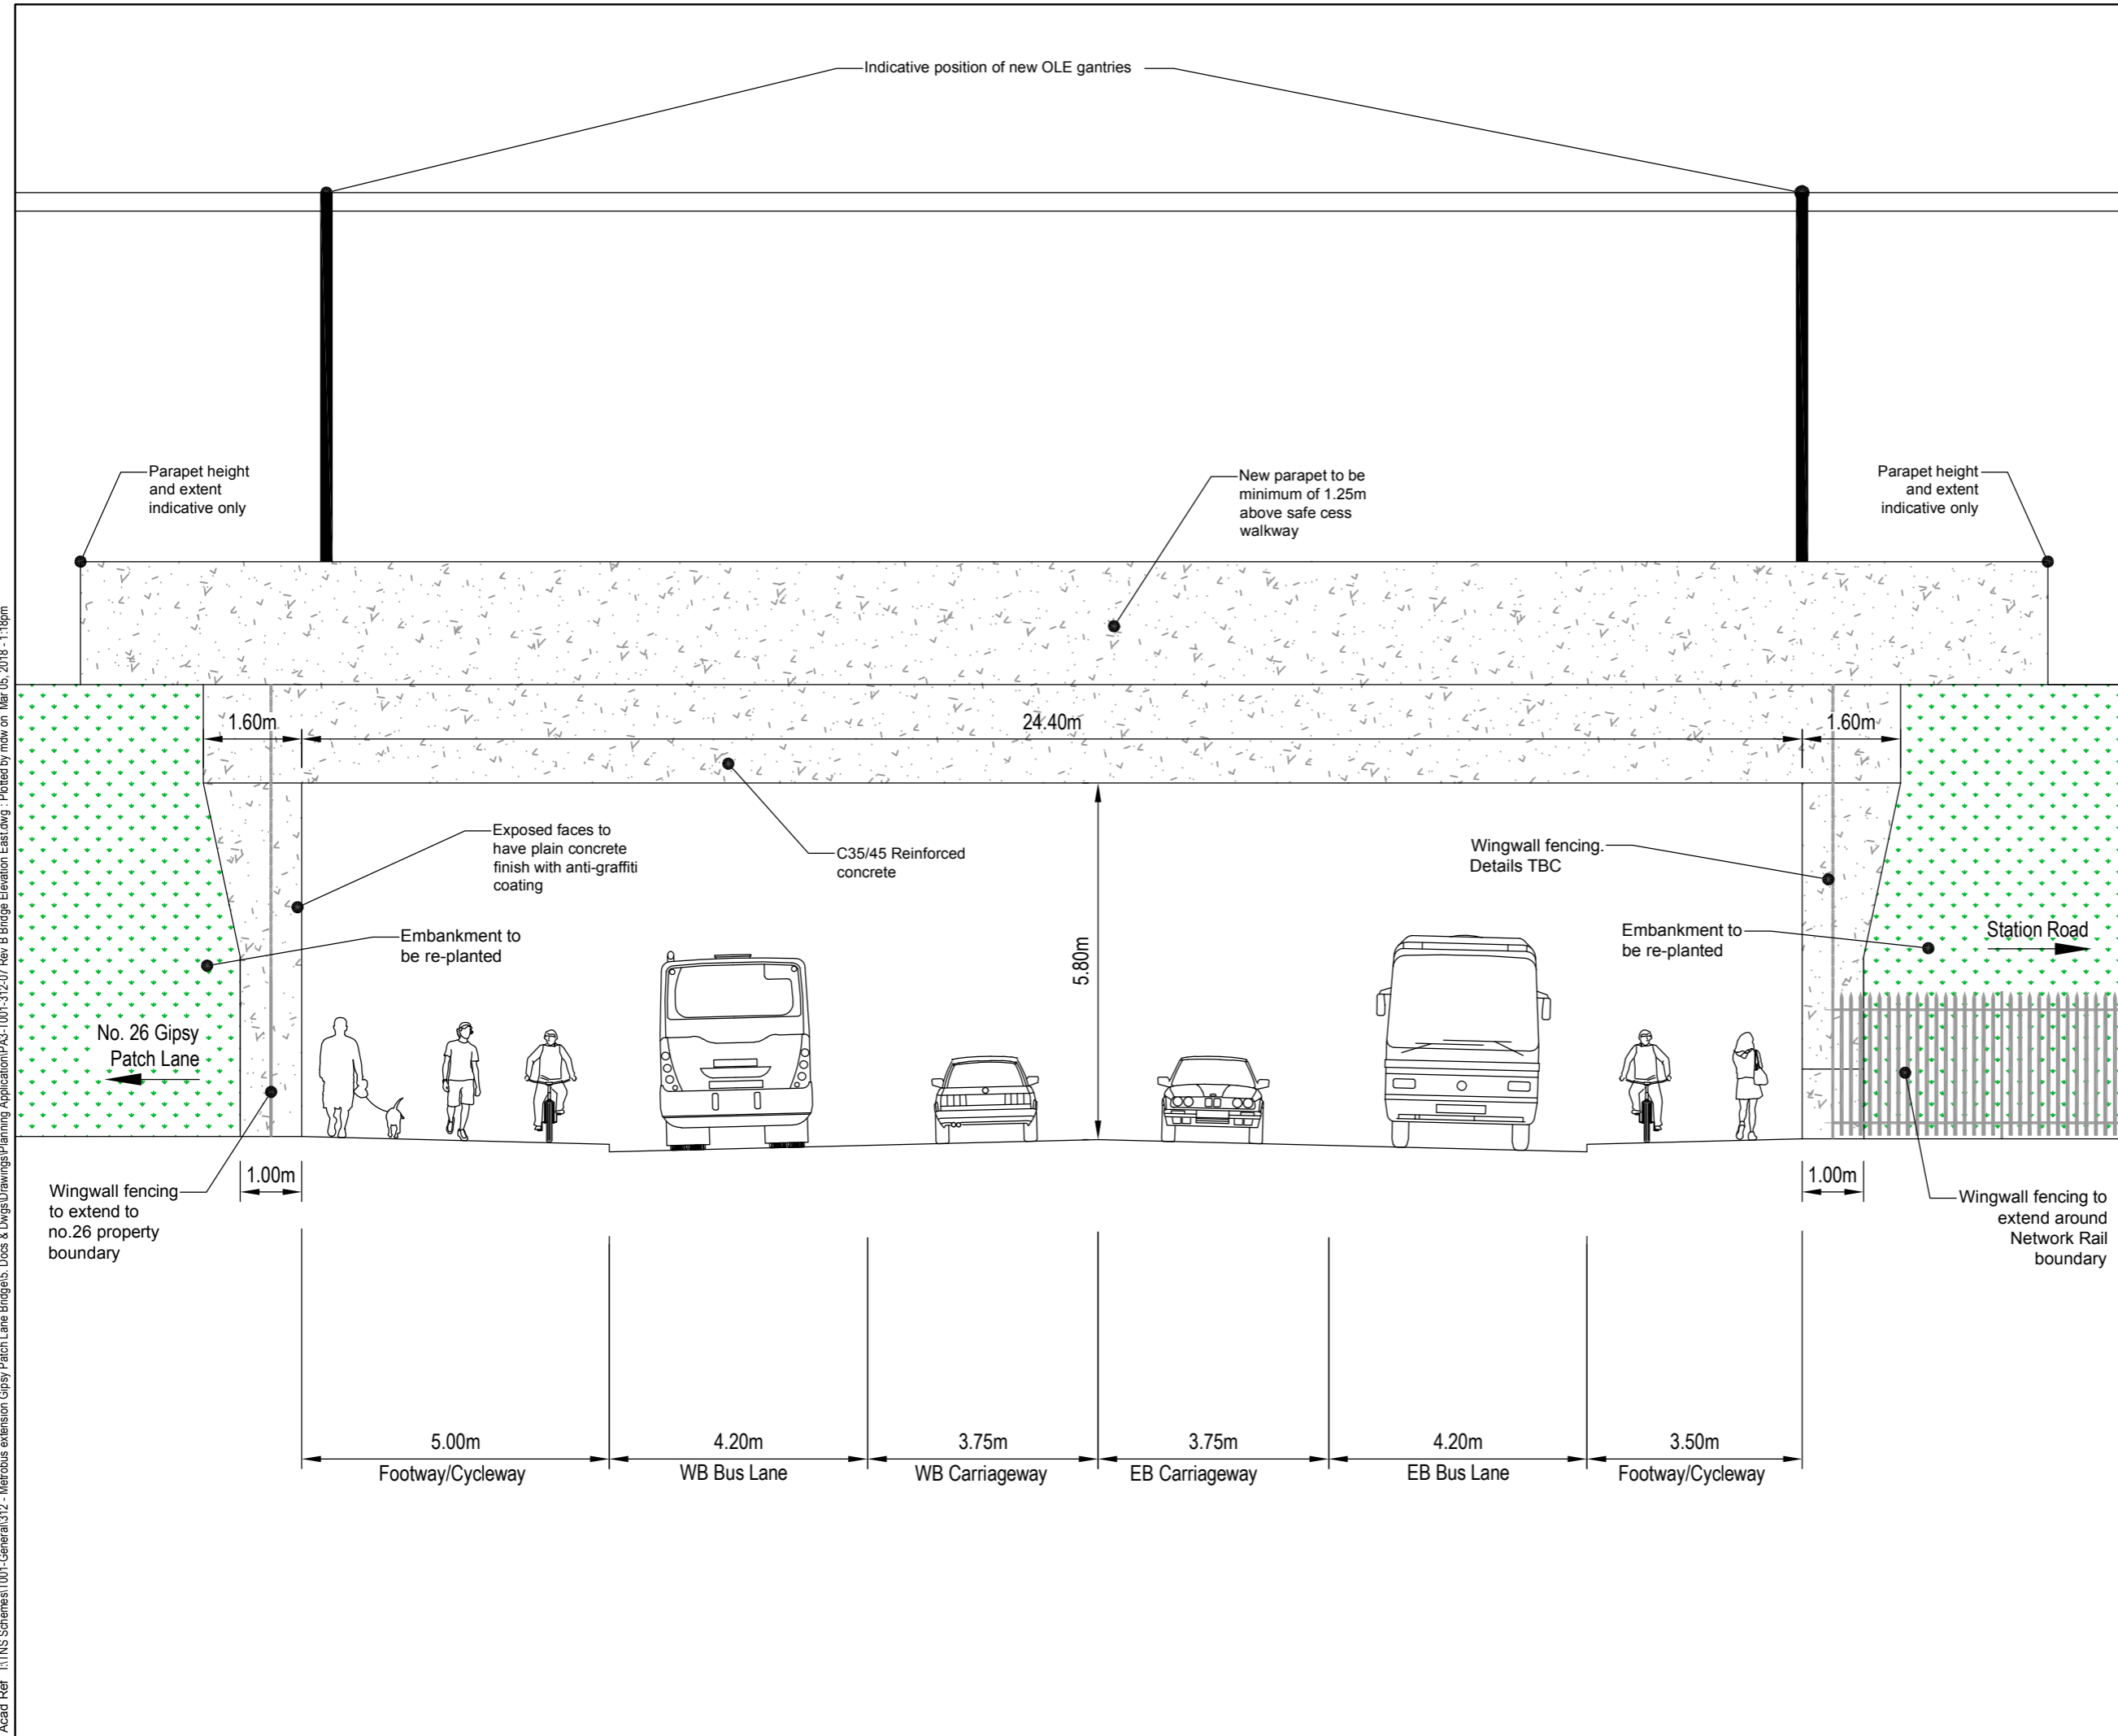

B	Drawing scale amended	MJD	RL	Mar. 18
A	Indicative crossfalls added to elevation	MJD	RL	Feb. 18
Rev	Description	Drawn	App'd	Date

South Gloucestershire Council

DEPARTMENT OF ENVIRONMENT AND COMMUNITY SERVICES

DIRECTOR
Steve Evans

STREETCARE TRANSPORT & WASTE
PO Box 1954
Bristol, BS37 0DD
Telephone: 01454 868 000
Email: TransportServices@southglos.gov.uk

Project
Cribbs Patchway Metrobus Extension
PA3 - Gipsy Patch Lane Bridge

Title
Bridge Elevation
East

Scale @ A3	1:100				
Drawn	MJD	Checked	RL	Approved	RL
Date	Feb. 18	Date	Feb. 18	Date	Feb. 18
Dwg No.	PA3 - T001 - 312 - 07	Parish	Scheme	Number	Rev.
					B